




Amenities

ORAL REPRESENTATIONS CANNOT BE RELIED UPON AS CORRECTLY STATING THE REPRESENTATIONS OF THE DEVELOPER. FOR CORRECT REPRESENTATIONS, MAKE REFERENCE TO THIS BROCHURE AND TO THE DOCUMENTS REQUIRED BY SECTION 718.503, FLORIDA STATUTES, TO BE FURNISHED BY A DEVELOPER TO A BUYER OR LESSEE.

This project is being developed by 8701 Collins Development, LLC, a Delaware limited liability company, which was formed solely for such purpose. Terra Group is not the developer of this project.


See inside back cover for legal disclaimers

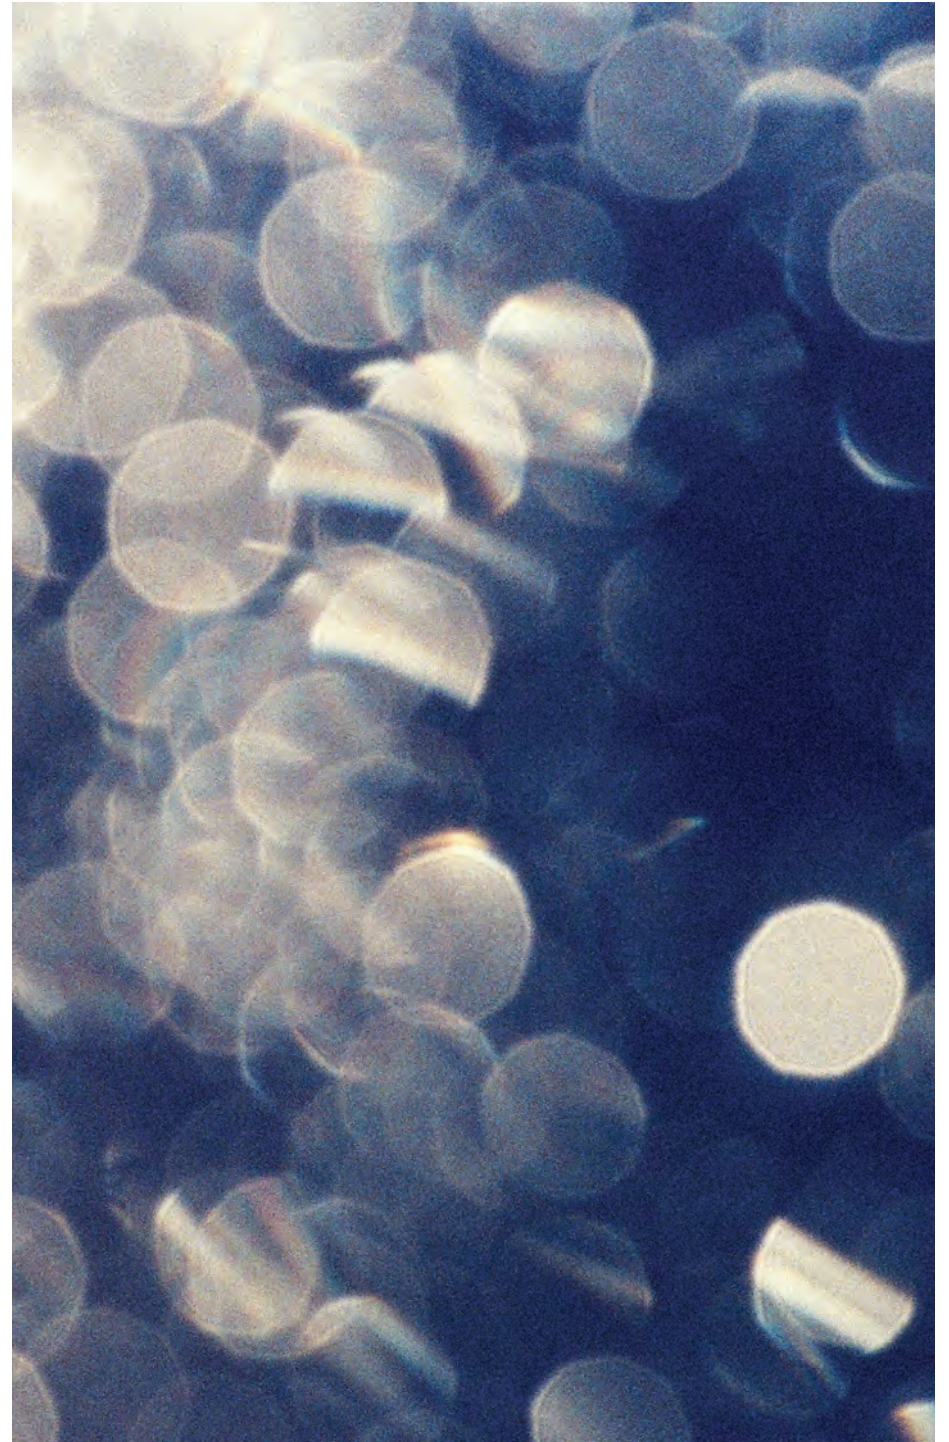

The Vision

An idea floated; a thought made real. A place bound by land and sea, but rising free of both. Located on the edge of parkland and Atlantic Ocean, Eighty Seven Park creates a fresh dialogue with the vibrant community of Miami Beach. Seventy elegant homes that speak of light and air, designed by an architect with a poetic touch. It's an elemental approach, bringing together architecture, design and the natural landscape. It's a collaborative approach too; developed with Renzo Piano, a Pritzker Prize-winning architect who lives and breathes his art, there's a serenity to be found in the tension between sky and earth. A serenity that Eighty Seven Park captures so eloquently.

Site Plan

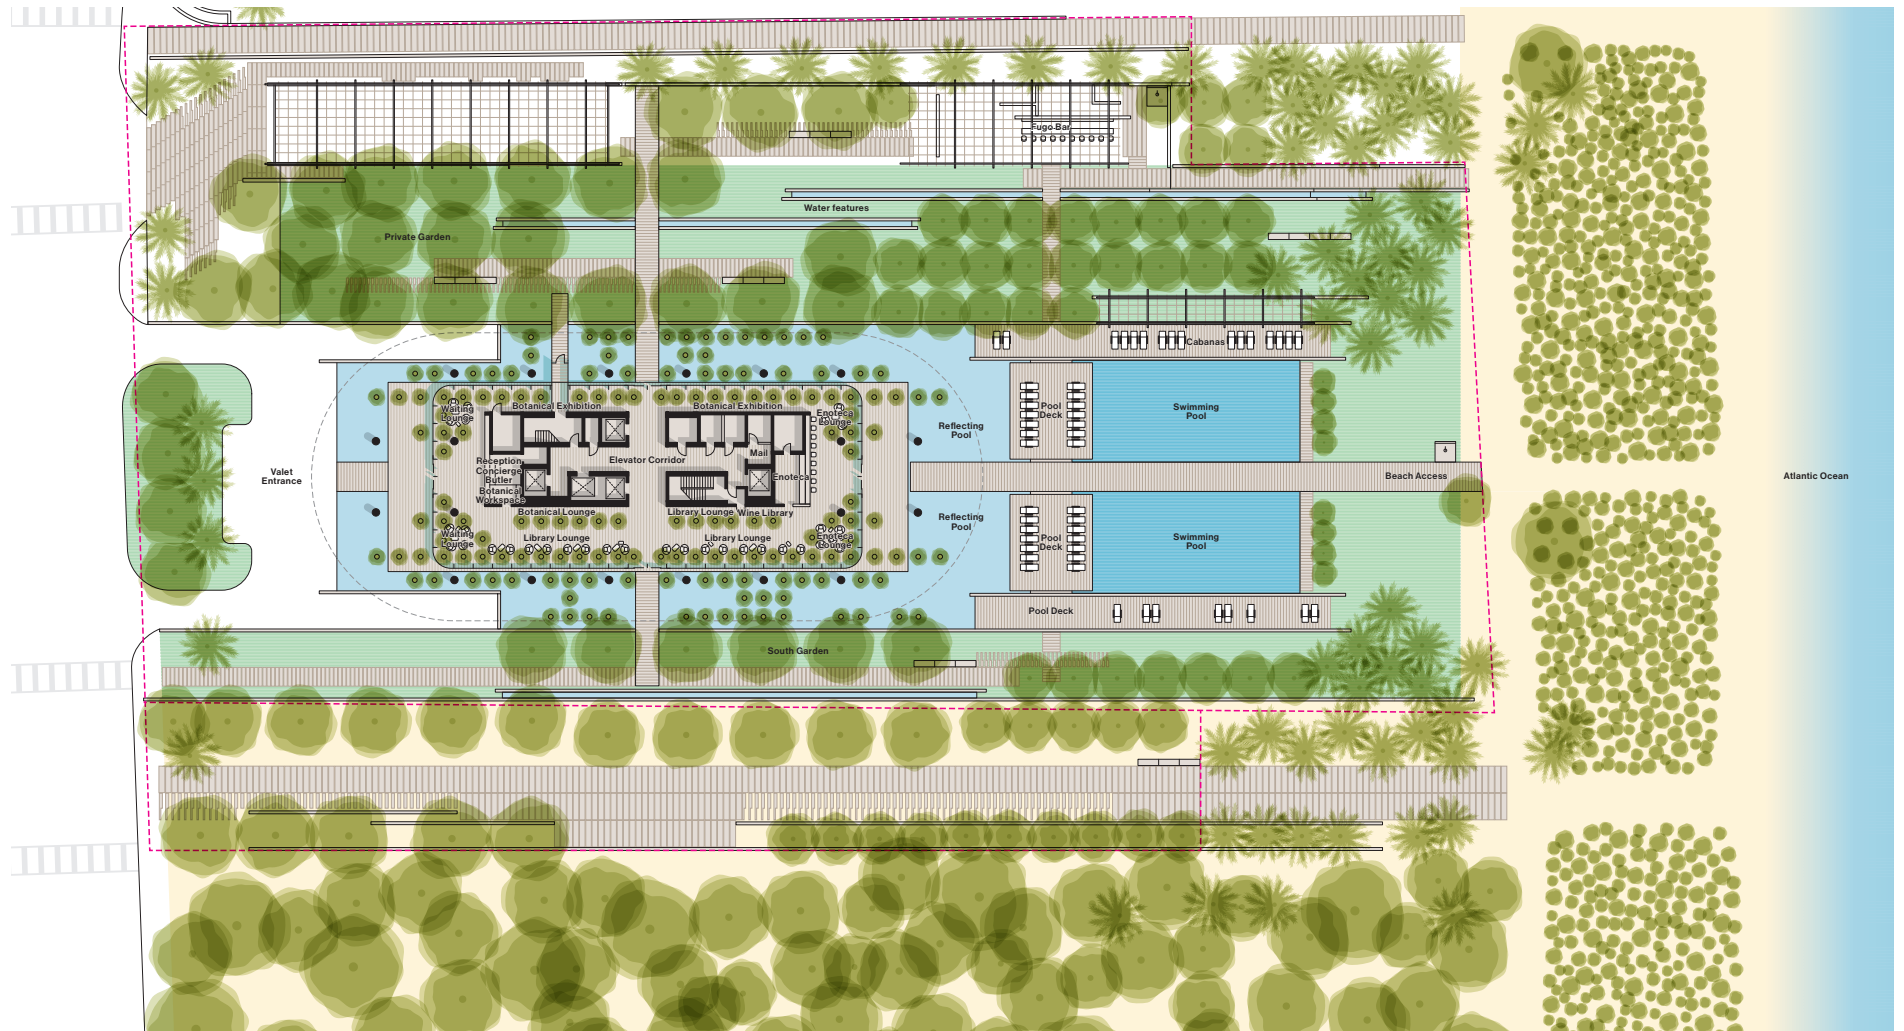

Stated square footages and dimensions are measured to the exterior boundaries of the exterior walls and the centerline of interior demising walls and in fact vary from the square footage and dimensions that would be determined by using the description and definition of the "Unit" set forth in the Declaration (which generally only includes the interior airspace between the perimeter walls and excludes all interior structural components and other common elements). This method is generally used in sales materials and is provided to allow a prospective buyer to compare the Units with units in other condominium projects that utilize the same method. Measurements of rooms set forth on this floor plan are generally taken at the farthest points of each given room (as if the room were a perfect rectangle), without regard for any cutouts or variations. Accordingly, the area of the actual room will typically be smaller than the product obtained by multiplying the stated length and width. All dimensions are estimates which will vary with actual construction, and all floor plans, specifications and other development plans are subject to change and will not necessarily accurately reflect the final plans and specifications for the development.

Amenities

Ground Floor


- 06 Lobby & Amenities
Plans**
- 09 Reception
Concierge Service
Butler Service**
- 13 Library**
- 18 Botanical Exhibition**


Lower Floor

- 21 International Salon
Spa**
- 22 Children's Playbox &
Rec Room**

Private Garden & Pool


- 25 Outdoor Pavilion
& Event Space
Fugo Bar**
- 28 Pool & Cabanas**

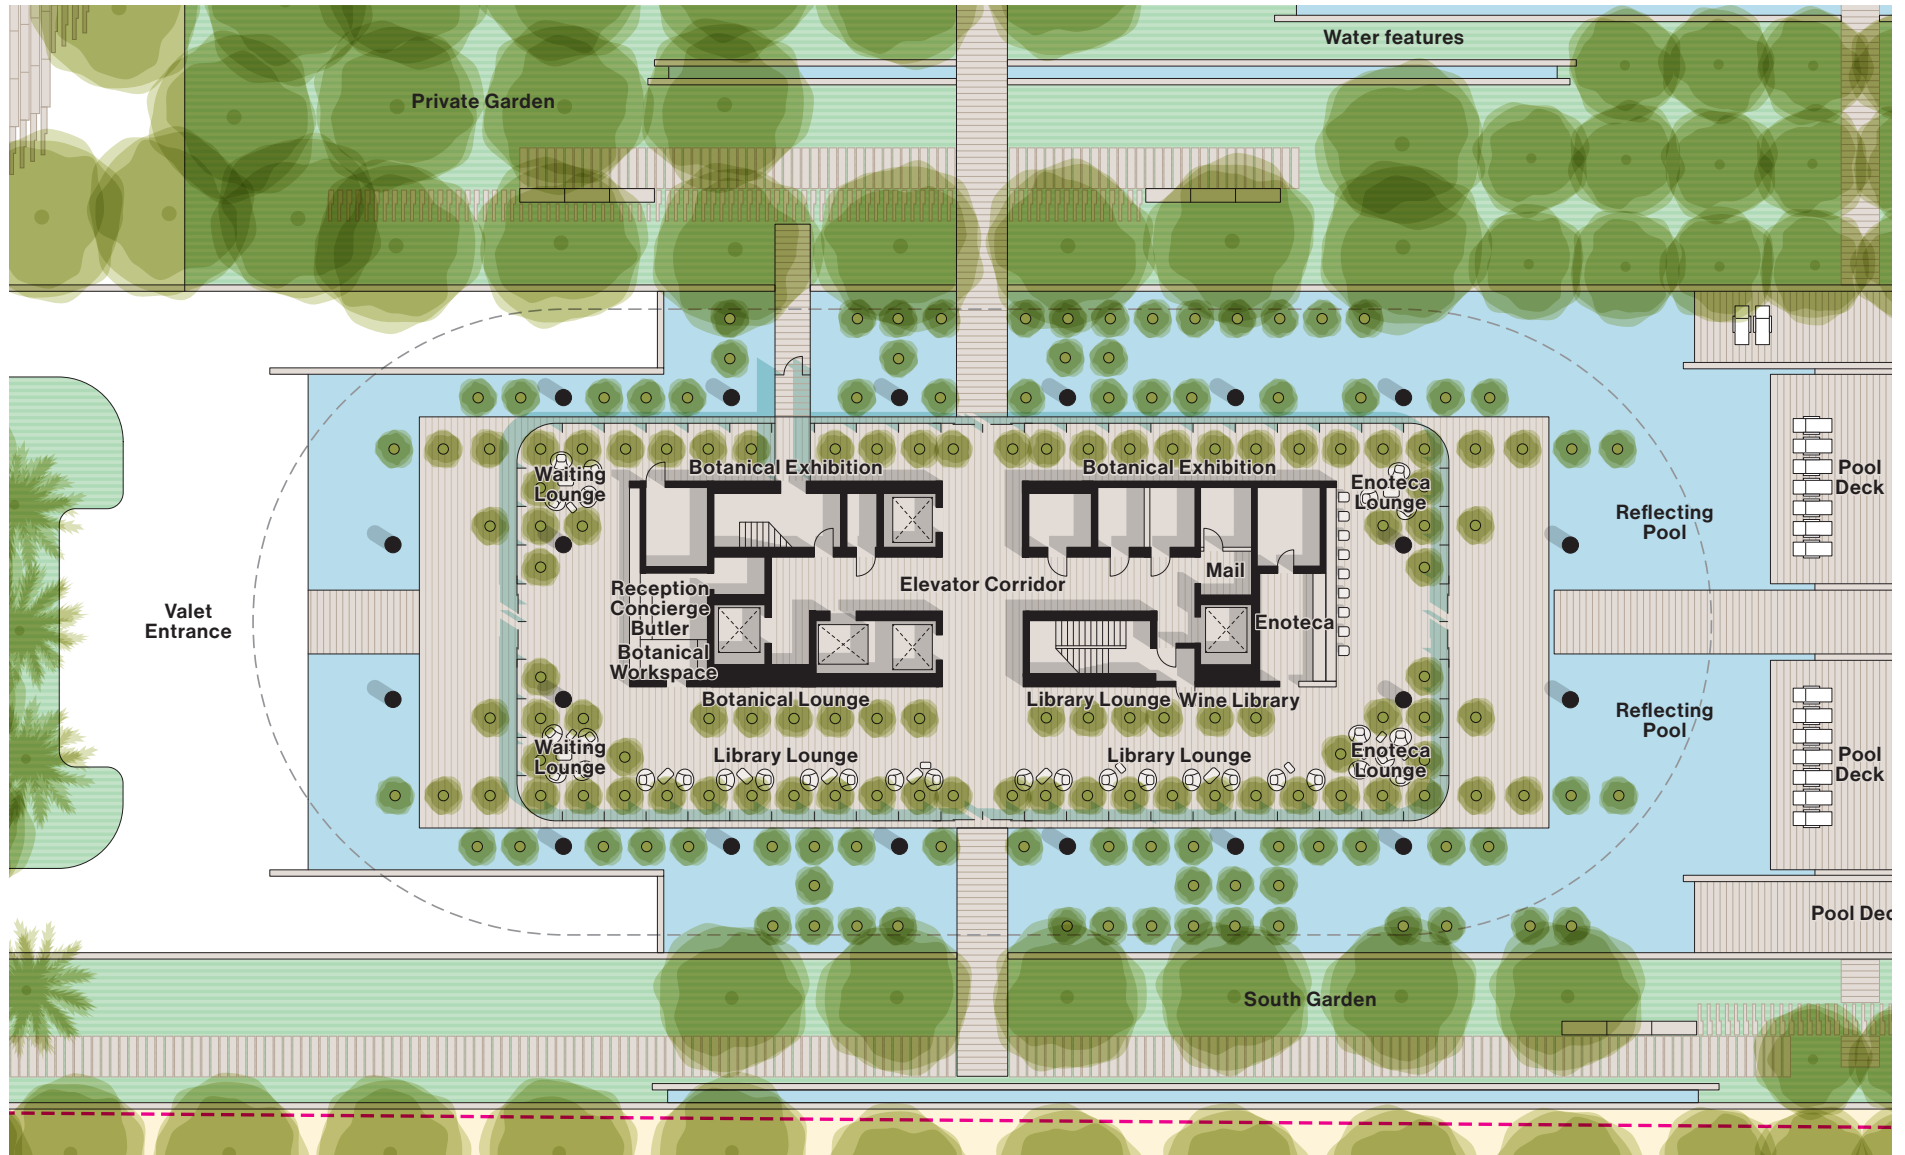

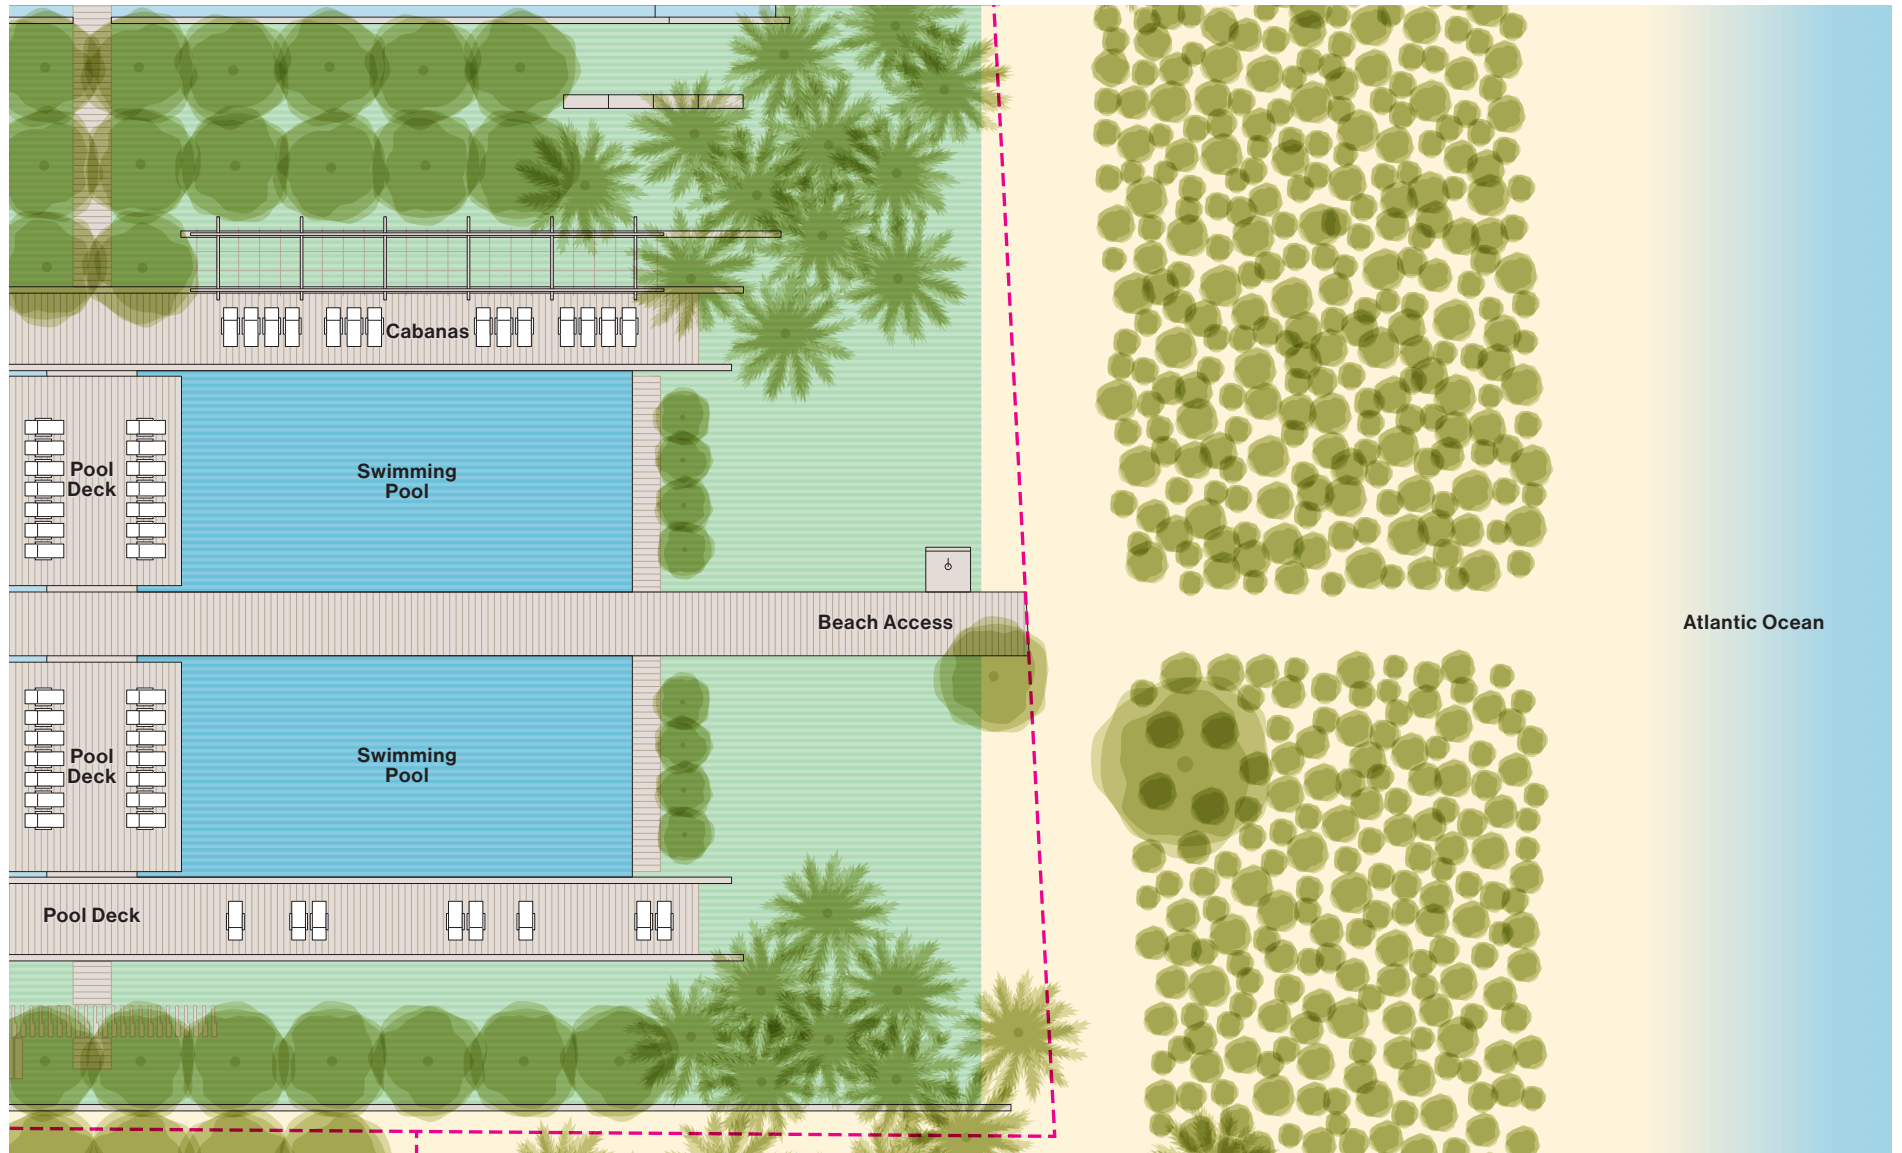

See disclaimers page.

Lobby & Gardens Southwest View

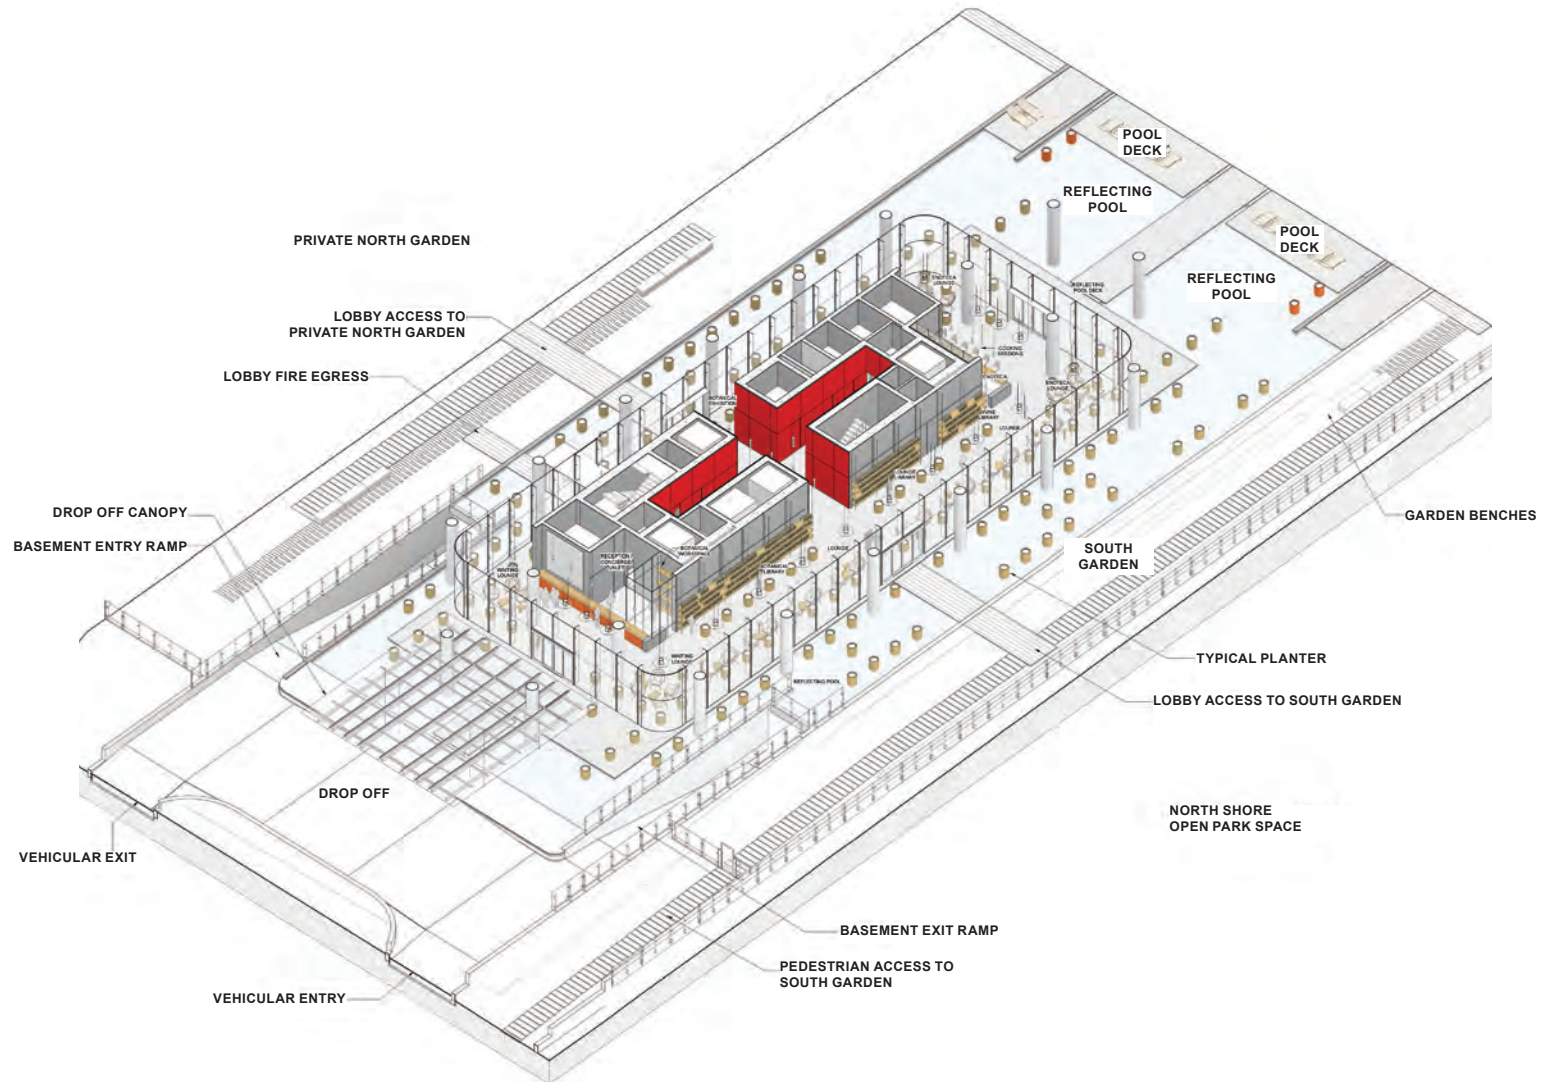

Stated square footages and dimensions are measured to the exterior boundaries of the exterior walls and the centerline of interior demising walls and in fact vary from the square footage and dimensions that would be determined by using the description and definition of the "Unit" set forth in the Declaration (which generally only includes the interior airspace between the perimeter walls and excludes all interior structural components and other common elements). This method is generally used in sales materials and is provided to allow a prospective buyer to compare the Units with units in other condominium projects that utilize the same method. Measurements of rooms set forth on this floor plan are generally taken at the farthest points of each given room (as if the room were a perfect rectangle), without regard for any cutouts or variations. Accordingly, the area of the actual room will typically be smaller than the product obtained by multiplying the stated length and width. All dimensions are estimates which will vary with actual construction, and all floor plans, specifications and other development plans are subject to change and will not necessarily accurately reflect the final plans and specifications for the development. Artist's conceptual rendering. See disclaimers page.

Reception

A welcome unlike any other, the onsite botanist has curated the experience at the Reception giving residents and visitors the sense of a botanist workshop, celebrating the botanic spectrum of the project's unique location. The arrival will be the first experience of the diverse tropical planting palette, recreating the feeling of a greenhouse "orangery" in the lobby; bringing the park environment into the interiors. Behind the front desk, a display of tools and a shelf of pots with smaller plantings, among other curiosities will welcome you home.



Concierge & Butler Service*

At Your Service, is based on developing a personal, face-to-face relationship, providing a variety of services tailored to the needs of each resident. Each resident will have access via their iPhone and/or iPad to reserve and request different specialties/accommodations. The person(s) will develop a personal knowledge of each resident, greeting them daily upon arrival by name and understanding their regular schedule, likes and dislikes.

Features

- Personalized level of service according to residence type
- Information/reservations center:
 - Restaurant reservations
 - Hotel accommodations
 - Tickets to theatre, museum, movies, art galleries
 - Baby-sitting service
- Car/limo service
- Coordinate car wash/maintenance upon request
- Light groceries upon request (maximum 15 items). Selection and delivery to residence can be made via iPad/iPhone
- Entry/exit assistance
- Maintenance of residence while away:
 - hold mail/deliveries
 - water plants
 - secure and supervise access to authorized personnel

*Additional rates may apply.
See disclaimers page.

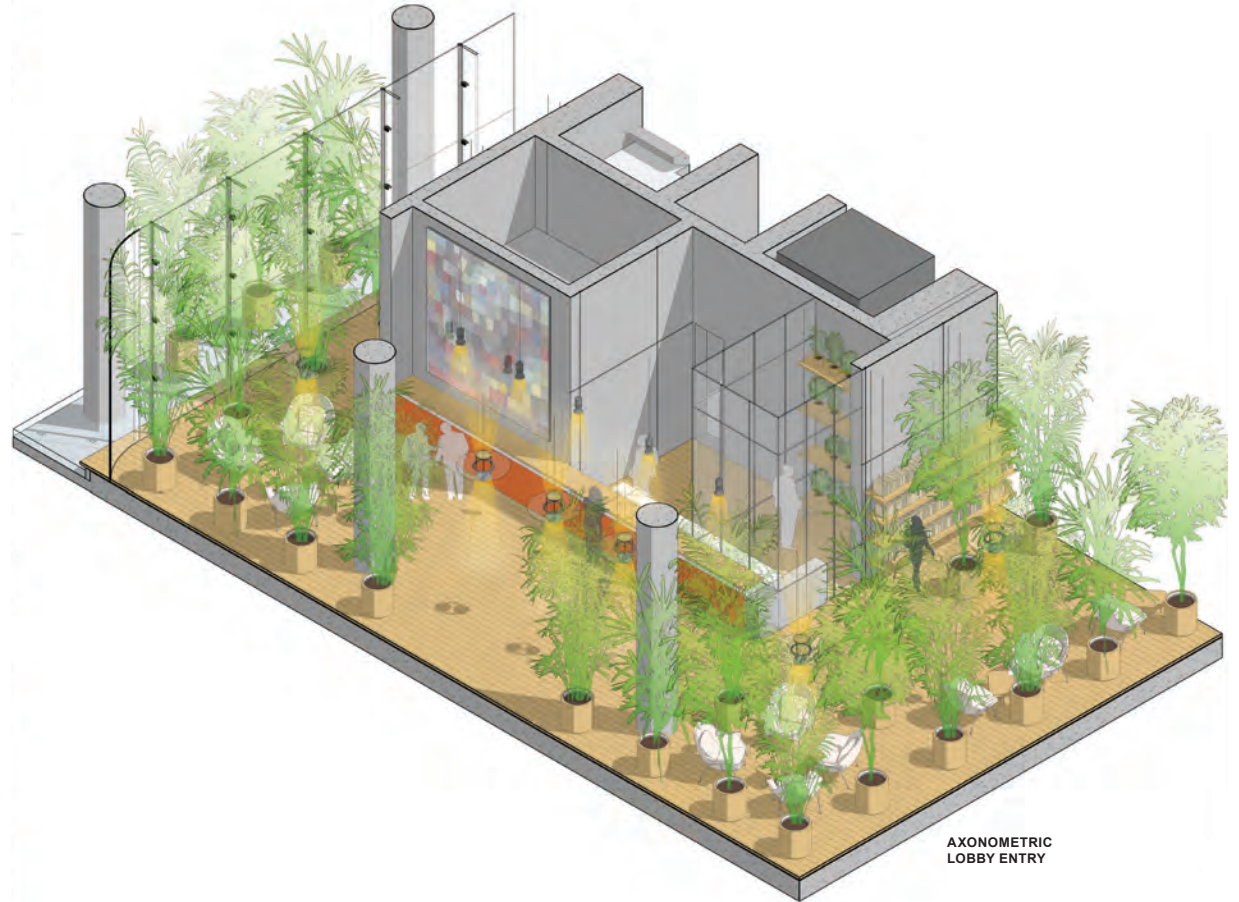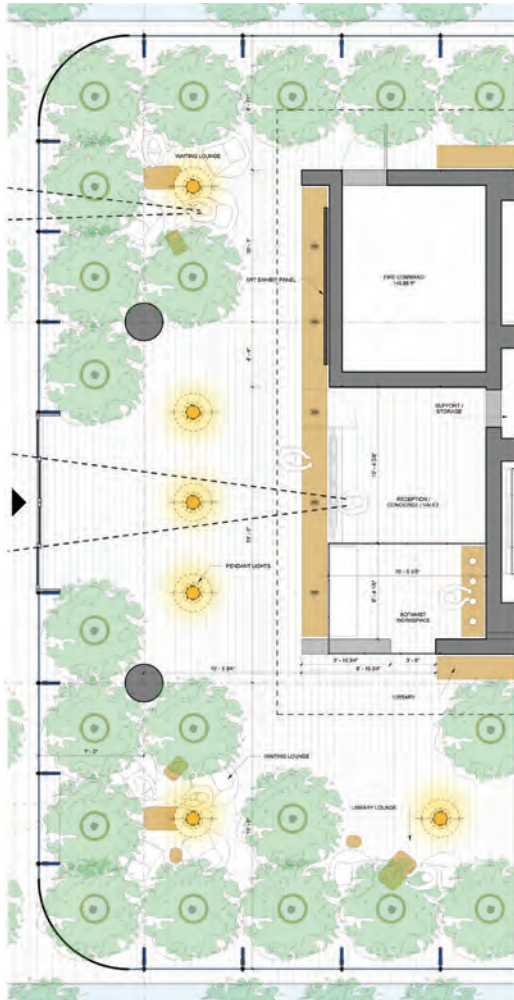

Stated square footages and dimensions are measured to the exterior boundaries of the exterior walls and the centerline of interior demising walls and in fact vary from the square footage and dimensions that would be determined by using the description and definition of the "Unit" set forth in the Declaration (which generally only includes the interior airspace between the perimeter walls and excludes all interior structural components and other common elements). This method is generally used in sales materials and is provided to allow a prospective buyer to compare the Units with units in other condominium projects that utilize the same method. Measurements of rooms set forth on this floor plan are generally taken at the farthest points of each given room (as if the room were a perfect rectangle), without regard for any cutouts or variations. Accordingly, the area of the actual room will typically be smaller than the product obtained by multiplying the stated length and width. All dimensions are estimates which will vary with actual construction, and all floor plans, specifications and other development plans are subject to change and will not necessarily accurately reflect the final plans and specifications for the development. Artist's conceptual rendering. See disclaimers page.



Artist's conceptual rendering. See disclaimers page.



Artist's conceptual rendering. See disclaimers page.

Enoteca*

The essence of a wine cellar is recreated whereby residents can either stop in for a quick glass from their favorite vineyard, host an intimate wine tasting with selections made by their personal sommelier with perfectly paired canapés, or order their next week's supply of wine from their home. A relaxed yet decadent atmosphere, it will also provide spirits related to self-cultivated herbs by the botanist; such as Rosemary, Mint, Basil among others to flare tropical spirits such as Gin Cocktails and Rum related drinks.

Features

- Selection of over 100 wines
- Catered canapés and tapas
- Residents can purchase a bottle and save for future visits
- Weekly wine tastings and exclusive winery events
- Outdoor tasting room in private garden
- Limited production wines offered seasonally
- Special events hosted by different vineyards (rotational basis)
- Cuisine techniques with featured wines
- Elections for delivery to residence and pickup orders can be made by iPad/iPhone


Library

A small and intimate setting provides a comfortable retreat and escape from the daily digital world.


Features

- Special book selection curated by award-winning publications of various design and architecture volumes
- Off-site librarian curates/maintains library
- Requests and selections can be made by iPad/iPhone
- Book signing events
- Best sellers collection



*Additional rates may apply.
See disclaimers page.

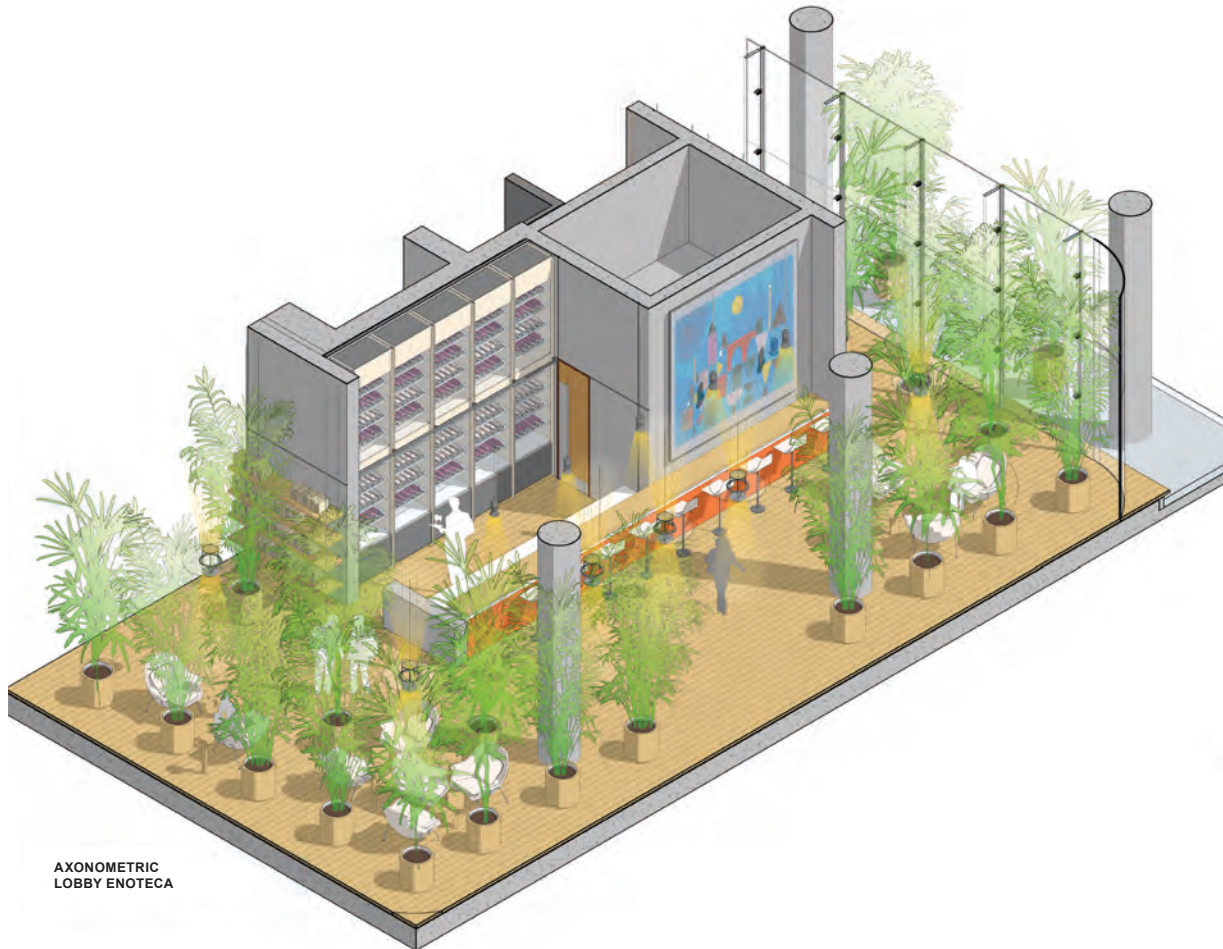

AXONOMETRIC
LOBBY ENOTECA

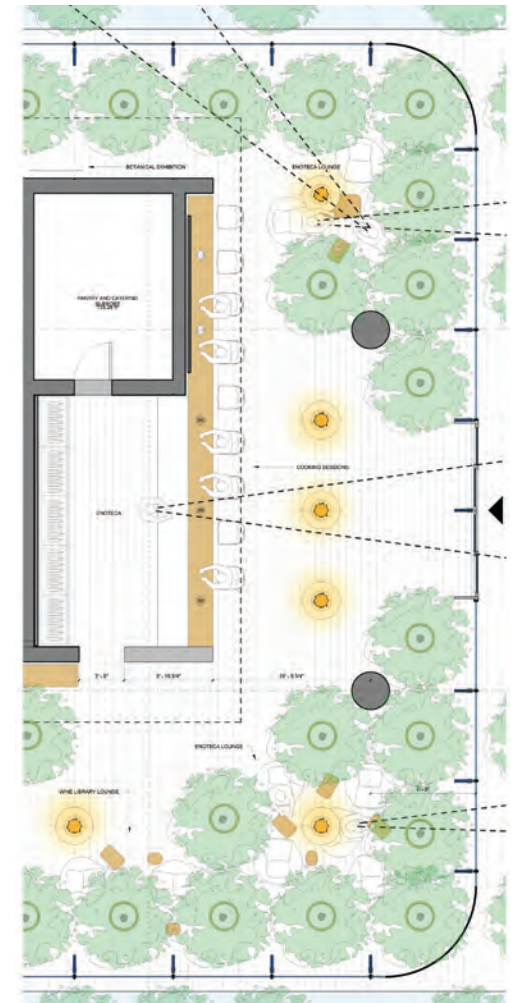

Stated square footages and dimensions are measured to the exterior boundaries of the exterior walls and the centerline of interior demising walls and in fact vary from the square footage and dimensions that would be determined by using the description and definition of the "Unit" set forth in the Declaration (which generally only includes the interior airspace between the perimeter walls and excludes all interior structural components and other common elements). This method is generally used in sales materials and is provided to allow a prospective buyer to compare the Units with units in other condominium projects that utilize the same method. Measurements of rooms set forth on this floor plan are generally taken at the farthest points of each given room (as if the room were a perfect rectangle), without regard for any cutouts or variations. Accordingly, the area of the actual room will typically be smaller than the product obtained by multiplying the stated length and width. All dimensions are estimates which will vary with actual construction, and all floor plans, specifications and other development plans are subject to change and will not necessarily accurately reflect the final plans and specifications for the development. Artist's conceptual rendering. See disclaimers page.

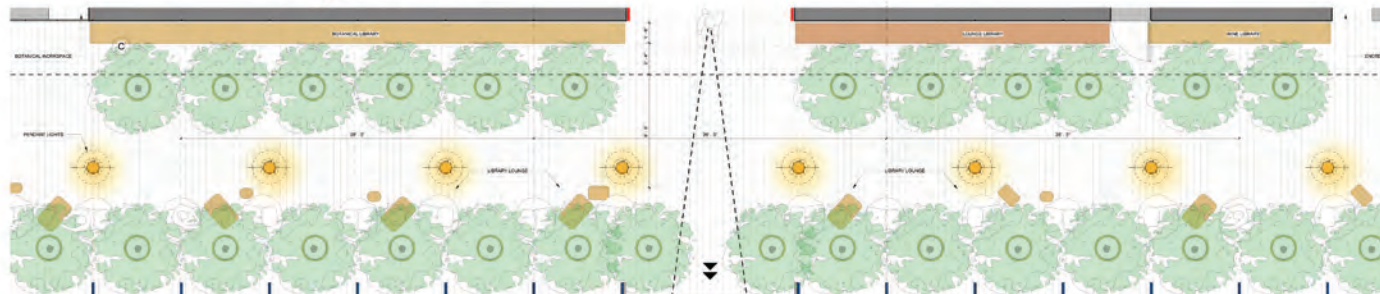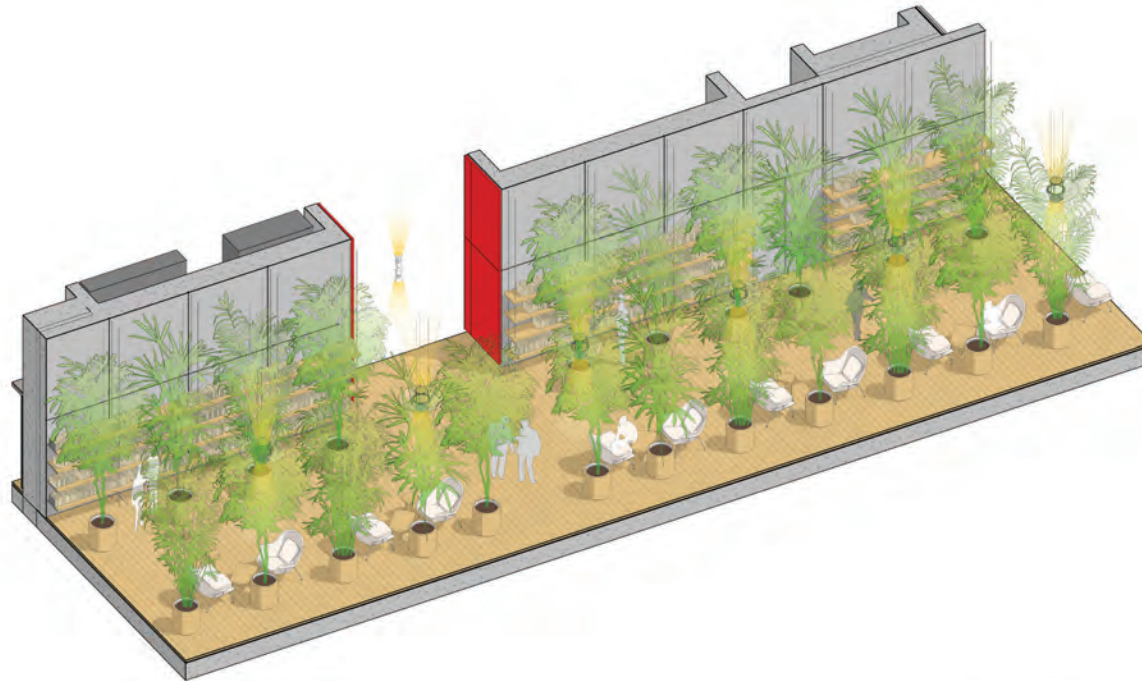

Stated square footages and dimensions are measured to the exterior boundaries of the exterior walls and the centerline of interior demising walls and in fact vary from the square footage and dimensions that would be determined by using the description and definition of the "Unit" set forth in the Declaration (which generally only includes the interior airspace between the perimeter walls and excludes all interior structural components and other common elements). This method is generally used in sales materials and is provided to allow a prospective buyer to compare the Units with units in other condominium projects that utilize the same method. Measurements of rooms set forth on this floor plan are generally taken at the farthest points of each given room (as if the room were a perfect rectangle), without regard for any cutouts or variations. Accordingly, the area of the actual room will typically be smaller than the product obtained by multiplying the stated length and width. All dimensions are estimates which will vary with actual construction, and all floor plans, specifications and other development plans are subject to change and will not necessarily accurately reflect the final plans and specifications for the development. Artist's conceptual rendering. See disclaimers page.




Artist's conceptual rendering. See disclaimers page.



Artist's conceptual rendering. See disclaimers page.

Botanical Exhibition

To further introduce the Botanical theme as a sophisticated living experience, a year-round exhibition will dignify the interior lobby spaces. Curated regularly, the exhibition will be ever changing to include everything from the finest collection of orchids, to rare items in the botanic field such as Bonsais and Petit Cactus. A gallery showcasing selected imagery capturing the best blossoming years for the orchids and garden planting bed per season will give further life and family comfort to the lobby areas.

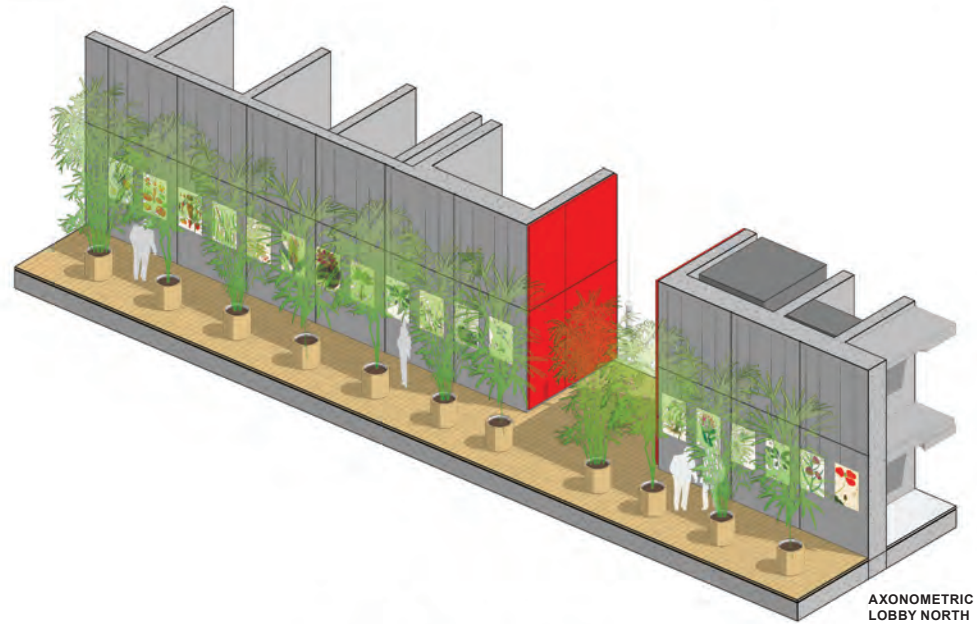

Stated square footages and dimensions are measured to the exterior boundaries of the exterior walls and the centerline of interior demising walls and in fact vary from the square footage and dimensions that would be determined by using the description and definition of the "Unit" set forth in the Declaration (which generally only includes the interior airspace between the perimeter walls and excludes all interior structural components and other common elements). This method is generally used in sales materials and is provided to allow a prospective buyer to compare the Units with units in other condominium projects that utilize the same method. Measurements of rooms set forth on this floor plan are generally taken at the farthest points of each given room (as if the room were a perfect rectangle), without regard for any cutouts or variations. Accordingly, the area of the actual room will typically be smaller than the product obtained by multiplying the stated length and width. All dimensions are estimates which will vary with actual construction, and all floor plans, specifications and other development plans are subject to change and will not necessarily accurately reflect the final plans and specifications for the development. Artist's conceptual rendering. See disclaimers page.



Artist's conceptual rendering. See disclaimers page.

International Salon*

A highly detailed and sophisticated space where residents feel they have walked into a personal residence with a mix of private, quiet treatment rooms located around a social enclave of luxurious indulgence.

Features

- Renowned stylist invited throughout the year
- Hair care products
- Invited esthetician
- Space available for residents to invite their own personal stylist
- Medi-spa/dermatological treatments:
 - Personal consultations/treatments
 - Microdermabrasion
 - Facials (i.e. dermal steam)
- Industry renowned makeup artists invited throughout the year
- Refreshment/light fare buffet with butler service
 - Coffee, tea, water, wine (delivered from Enoteca)
 - Seasonal fruits
- Appointments can be made via iPhone/iPad

Soul Center Spa*

Offering much more than just a gym, it will provide wellness for the mind, body and soul. The ultimate personal experience where residents feel the spa is uniquely theirs, to address their individual needs.

Features

- Mind and body connections are formed through various treatments and experiences:
- Various types of massage (deep, mud, relaxation)
 - Brain fitness
 - Aquatic therapy
 - Meditation
 - Health coaching
 - Regular classes/talks offering insight and techniques
 - Well-known therapists invited throughout the year
 - Gym component:
 - Personal trainer
 - Group walking/running sessions
 - Boot camp sessions
 - Various classes hosted onsite, in park and neighborhood
 - State of the art equipment
 - Various treatments:
 - Spa manicure and pedicure
 - Paraffin treatments
 - Footbaths
 - Waxing and threading
 - Extensions (hair and eyelashes)
 - Appointments can be made via iPhone/iPad

*Additional rates may apply.
See disclaimers page.

Children's Playbox & Youth Rec Room

Families will appreciate both the convenience and fun for children of all ages at the Play Box & Rec Room. Age appropriate toys and group play sessions will keep all entertained and actively engaged in various activities.


Features

- Computer station
- Xbox station with large TV screens
- Homework supervision available by appointment
- Reading Area
- Children's Library
- Activity tables
- Art station
- Movie corner



Artist's conceptual rendering. See disclaimers page.

Private Garden Outdoor Pavilion & Event Space

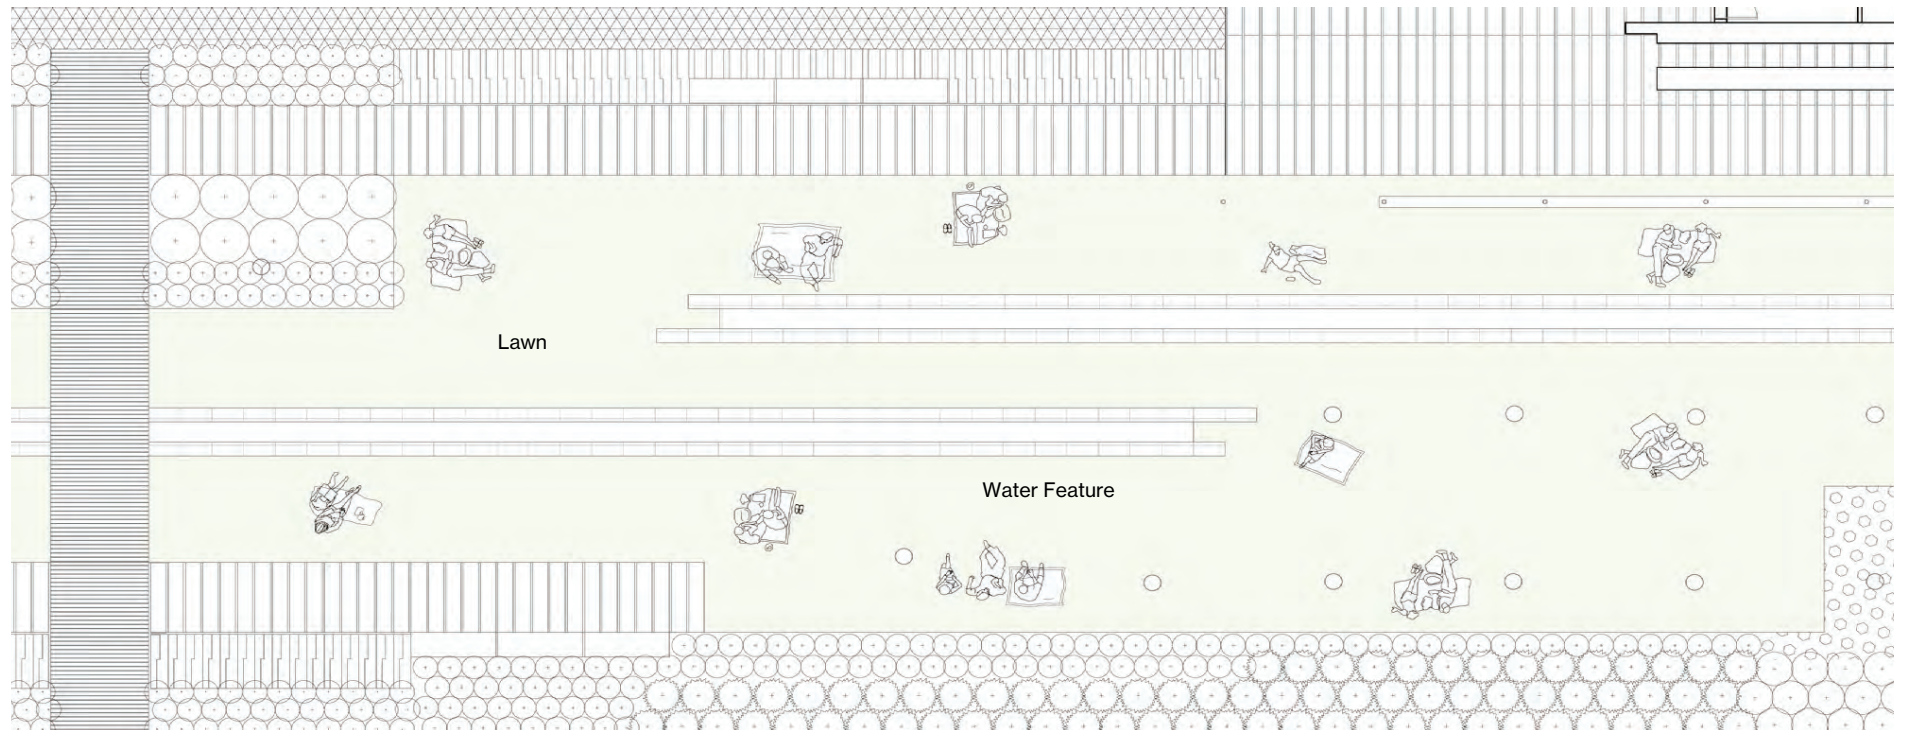

Outdoor Pavilion & Event Space*

An outdoor celebration of the senses; whether it be listening to music or poetry, engaging in a Tai Chi session, visually experiencing the beauty of various flora and fauna, or the scent of roses – the park garden will invite all to engage in nature’s aura.

Features

A weekly/monthly calendar of events featuring the following:

- Moonlight concerts
- Cinema under the stars
- Meditation and relaxation sessions
 - Tai Chi
 - Yoga and pilates
 - Zen
- Monthly exhibitions
 - Hosted exploration/discovery sessions of gardens with lectures
 - Art and sculpture gallery, permanent and by invitation
 - Japanese garden
 - Seasonal vignettes
- Special events
 - Weekly salon, featuring artists, musicians, writers
 - Monthly lecture series/poetry readings
 - Intimate gatherings
 - Family picnics
 - Cocktail receptions
 - Performance space
- Children’s play area

Fugo Bar*

An integral part of the residents daily routine; not just a juice bar but offering a grab n’ go of specialty juices, a variety of small organic snacks and a light lunch/salad bar for when residents are on the run or looking for a quick break in the day.

Features

Located in the pool area:

- Fresh ready-made grab n’ go juices
- Yogurt and salad bar offering during set hours
- Onsite made to order juices and smoothies
- Selections for delivery to residences and pickup orders can be made via iPhone/iPad

*Additional rates may apply.
See disclaimers page.



Artist's conceptual rendering. See disclaimers page.



Artist's conceptual rendering. See disclaimers page.

Pool & Cabanas*


An oasis of water serves as the ideal location to enjoy the pristine pools and beach of Eighty Seven Park. Exceptionally landscaped, the manicured decks provide paths floating above the surrounding water features and swimming pools, that lead you to a variety of outdoor amenity experiences. The private gardens, the Fugo Bar, the children's play areas, and the outdoor pavilion with an intimate event space, work together with the white sand and crystalline waters of Miami Beach, to create this luxurious sanctuary.

Cabanas strategically placed along the pool's edge and along the ocean's shoreline, offer unprecedented white glove service. Requests for reading materials, fresh fruit, chilled towels or a favorite cocktail along with other special fancies are provided by the pool and beach valet.

Features

- Pool Cabanas
- Beach lounge chairs & umbrellas
- Beach & Pool Valet
- Water sports options
- Shower areas
- Pool & Beach towel service
- Beach Cabanas
- Private gardens
- Two swimming pools
- Picnic lawn areas
- Massage services available upon request at cabanas
- Children's play area

Pool & Cabanas Section Drawing

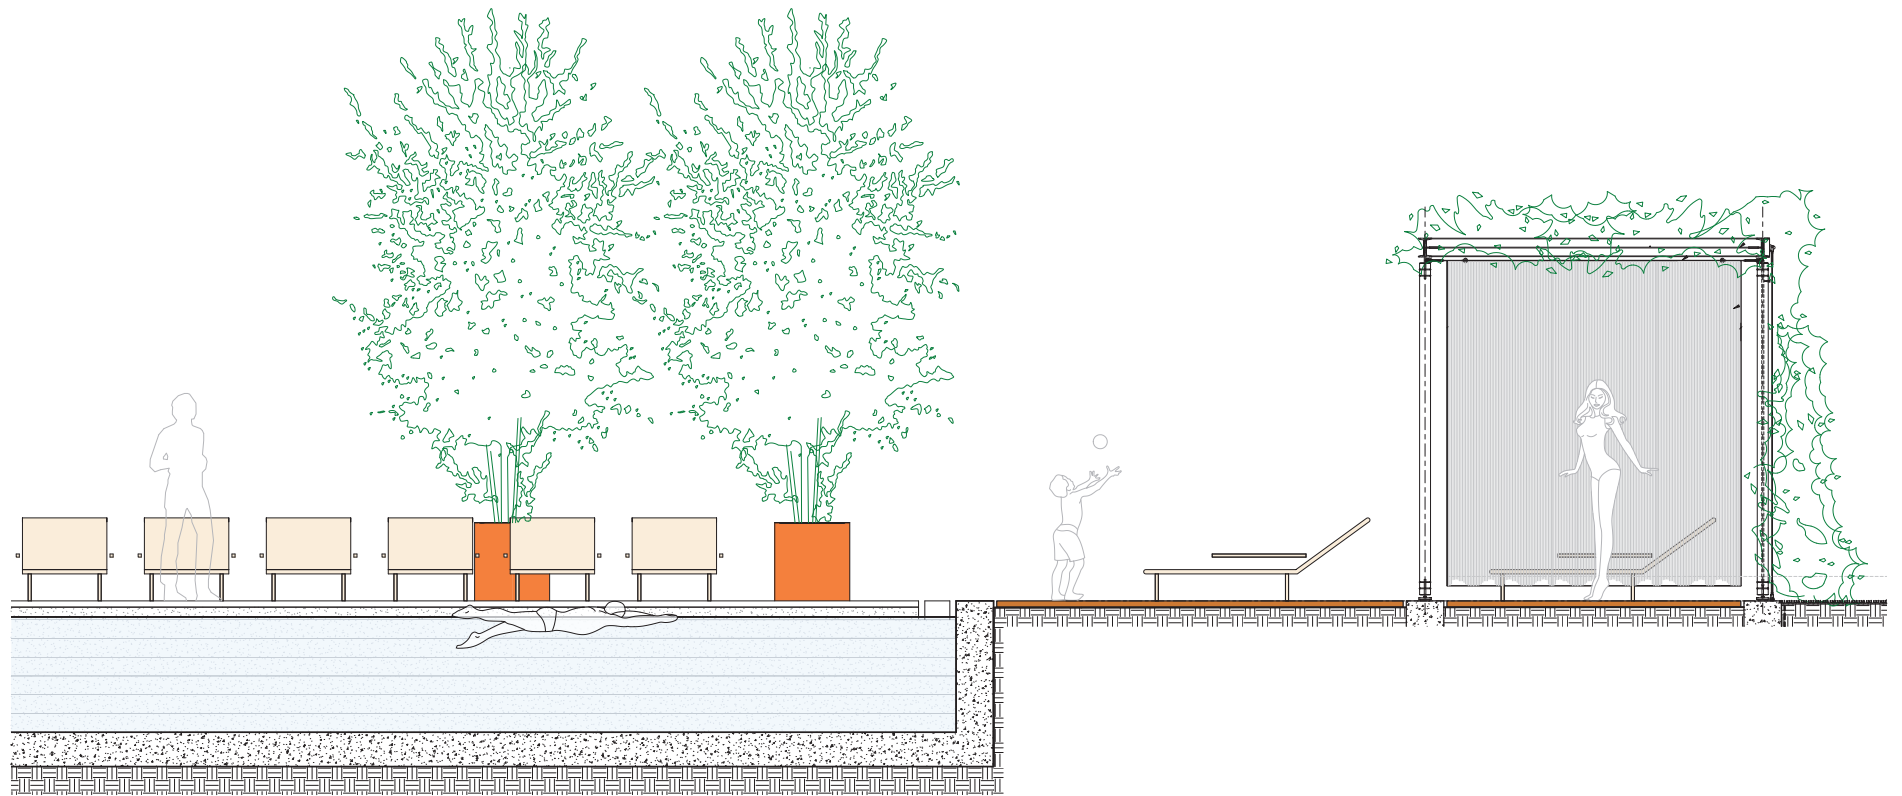



Artist's conceptual rendering. See disclaimers page.



Artist's conceptual rendering. See disclaimers page.



Artist's conceptual rendering. See disclaimers page.



Credits

Development
8701 Collins
Development, LLC
– Terra Group
– Bizzi & Partners
Development

Architectural Design
Renzo Piano
Building Workshop

Interior Design
Rena Dumas
Architecture Interieure

Landscape Architect
West 8

Lighting Design
Lux Populi

Contacts

This project is being developed by 8701 Collins Development, a Delaware limited liability company (“Developer”), which has a limited right to use the trademarked names and logos of Terra Group and Bizzi & Partners Development. Any and all statements, disclosures and/or representations shall be deemed made by Developer and not by Terra Group and Bizzi & Partners Development and you agree to look solely to Developer (and not to Terra Group and Bizzi & Partners Development and/or each of their affiliates) with respect to any and all matters relating to the sales and marketing and/or development of the project.

This project is being developed by 8701 Collins Development, a Delaware limited liability company ("Developer"), which has a limited right to use the trademarked names and logos of Terra Group and Bizzi & Partners Development. Any and all statements, disclosures and/or representations shall be deemed made by Developer and not by Terra Group and Bizzi & Partners Development and you agree to look solely to Developer (and not to Terra Group and Bizzi & Partners Development and/or each of their affiliates) with respect to any and all matters relating to the sales and marketing and/or development of the project.

ORAL REPRESENTATIONS CANNOT BE RELIED UPON AS CORRECTLY STATING THE REPRESENTATIONS OF THE DEVELOPER. FOR CORRECT REPRESENTATIONS, MAKE REFERENCE TO THIS BROCHURE AND TO THE DOCUMENTS REQUIRED BY SECTION 718.503, FLORIDA STATUTES, TO BE FURNISHED BY A DEVELOPER TO A BUYER OR LESSEE.

These materials are not intended to be an offer to sell, or solicitation to buy a unit in the condominium. Such an offering shall only be made pursuant to the prospectus (offering circular) for the condominium and no statements should be relied upon unless made in the prospectus or in the applicable purchase agreement. In no event shall any solicitation, offer or sale of a unit in the condominium be made in, or to residents of, any state or country in which such activity would be unlawful.

NOTHING CONTAINED IN THIS BROCHURE IS INTENDED OR SHALL BE DEEMED TO BE AN OFFER TO SELL REAL ESTATE OR REAL ESTATE SECURITIES TO RESIDENTS OF THE STATE OF NEW YORK. IN FURTHERANCE OF THE FOREGOING, 8701 COLLINS DEVELOPMENT, LLC ("SPONSOR" OR "DEVELOPER"), SPONSOR HEREBY DISCLOSES THE FOLLOWING: (A) NEITHER SPONSOR, NOR ITS PRINCIPAL(S) TAKING PART IN THE PUBLIC OFFERING OR SALE ARE INCORPORATED IN, LOCATED IN, OR RESIDENT IN THE STATE OF NEW YORK, (B) THE OFFERING IS NEITHER MADE IN THE STATE OF NEW YORK NOR MADE TO THE RESIDENTS OF THE STATE OF NEW YORK, (C) THE OFFERING IS NOT

DIRECTED TO ANY PERSON OR ENTITY IN THE STATE OF NEW YORK BY, OR ON BEHALF OF, SPONSOR OR ANYONE ACTING WITH SPONSOR'S KNOWLEDGE; AND (D) NO OFFERING OR PURCHASE OR SALE OF THE SECURITY OR ANY UNIT SHALL TAKE PLACE AS A RESULT OF THIS OFFERING IN NEW YORK OR WITH A RESIDENT OF THE STATE OF NEW YORK, UNTIL ALL REGISTRATION AND FILING REQUIREMENTS UNDER THE MARTIN ACT AND THE NEW YORK ATTORNEY GENERAL'S REGULATIONS ARE COMPLIED WITH; A WRITTEN EXEMPTION IS OBTAINED PURSUANT TO AN APPLICATION IS GRANTED PURSUANT TO AND IN ACCORDANCE WITH COOPERATIVE POLICY STATEMENTS #1 OR #7; OR A "NO-ACTION" REQUEST IS GRANTED.

All images and designs depicted herein are artist's conceptual renderings, which are based upon preliminary development plans, and are subject to change without notice in the manner provided in the offering documents. All such materials are not to scale and are shown solely for illustrative purposes.

Renderings depict proposed views, which are not identical from each unit. No guarantees or representations whatsoever are made that existing or future views of the project and surrounding areas depicted by artist's conceptual renderings or otherwise described herein, will be provided or, if provided, will be as depicted or described herein. Any view from an unit of from other portions of the property may in the future be limited or eliminated by future development or forces of nature and the developer in no manner guarantees the continuing existence of any view.

The photographs contained in this brochure may be stock photography or have been taken off-site and are used to depict the spirit of the lifestyle to be achieved rather than any that may exist or that may be proposed, and are merely intended as illustration of the activities and concepts depicted therein.

The sketches, renderings, graphics materials, plans, specifications, terms, conditions and statements contained in this brochure are proposed only, and the Developer reserves the right to modify, revise or withdraw any or all of the same

in its sole discretion and without prior notice. All improvements, designs and construction are subject to first obtaining the appropriate federal, state and local permits and approvals for same. These drawings and depictions are conceptual only and are for the convenience of reference. They should not be relied upon as representations, express or implied, of the final detail of the residences. The developer expressly reserved the right to make modifications, revisions and changes it deemed desirable in its sole and absolute discretion.

Restaurants and other business establishments and/or any operators of same referenced herein are subject to change at any time, and no representations regarding restaurants, businesses and/or operators within the project may be relied upon. Restaurants, and/or other business establishments, are anticipated to be operated from the commercial components of the project which will be offered for sale to third parties. Except as may be otherwise provided in the offering materials, the use of the commercial spaces will be in discretion of the purchasers of those spaces and there is no assurance that they will be used for the purposes, and/or with the operators, named herein.

Additional rates for amenities may apply. Only those amenities set forth in the prospectus (offering circular) will be provided by developer without additional cost.

The project graphics, renderings and text provided herein are copyrighted works owned by the Developer. All rights reserved. Unauthorized reproduction, display or other dissemination of such materials is strictly prohibited and constitutes copyright infringement.



